



SHORT STREET PROJECT IMPROVEMENTS

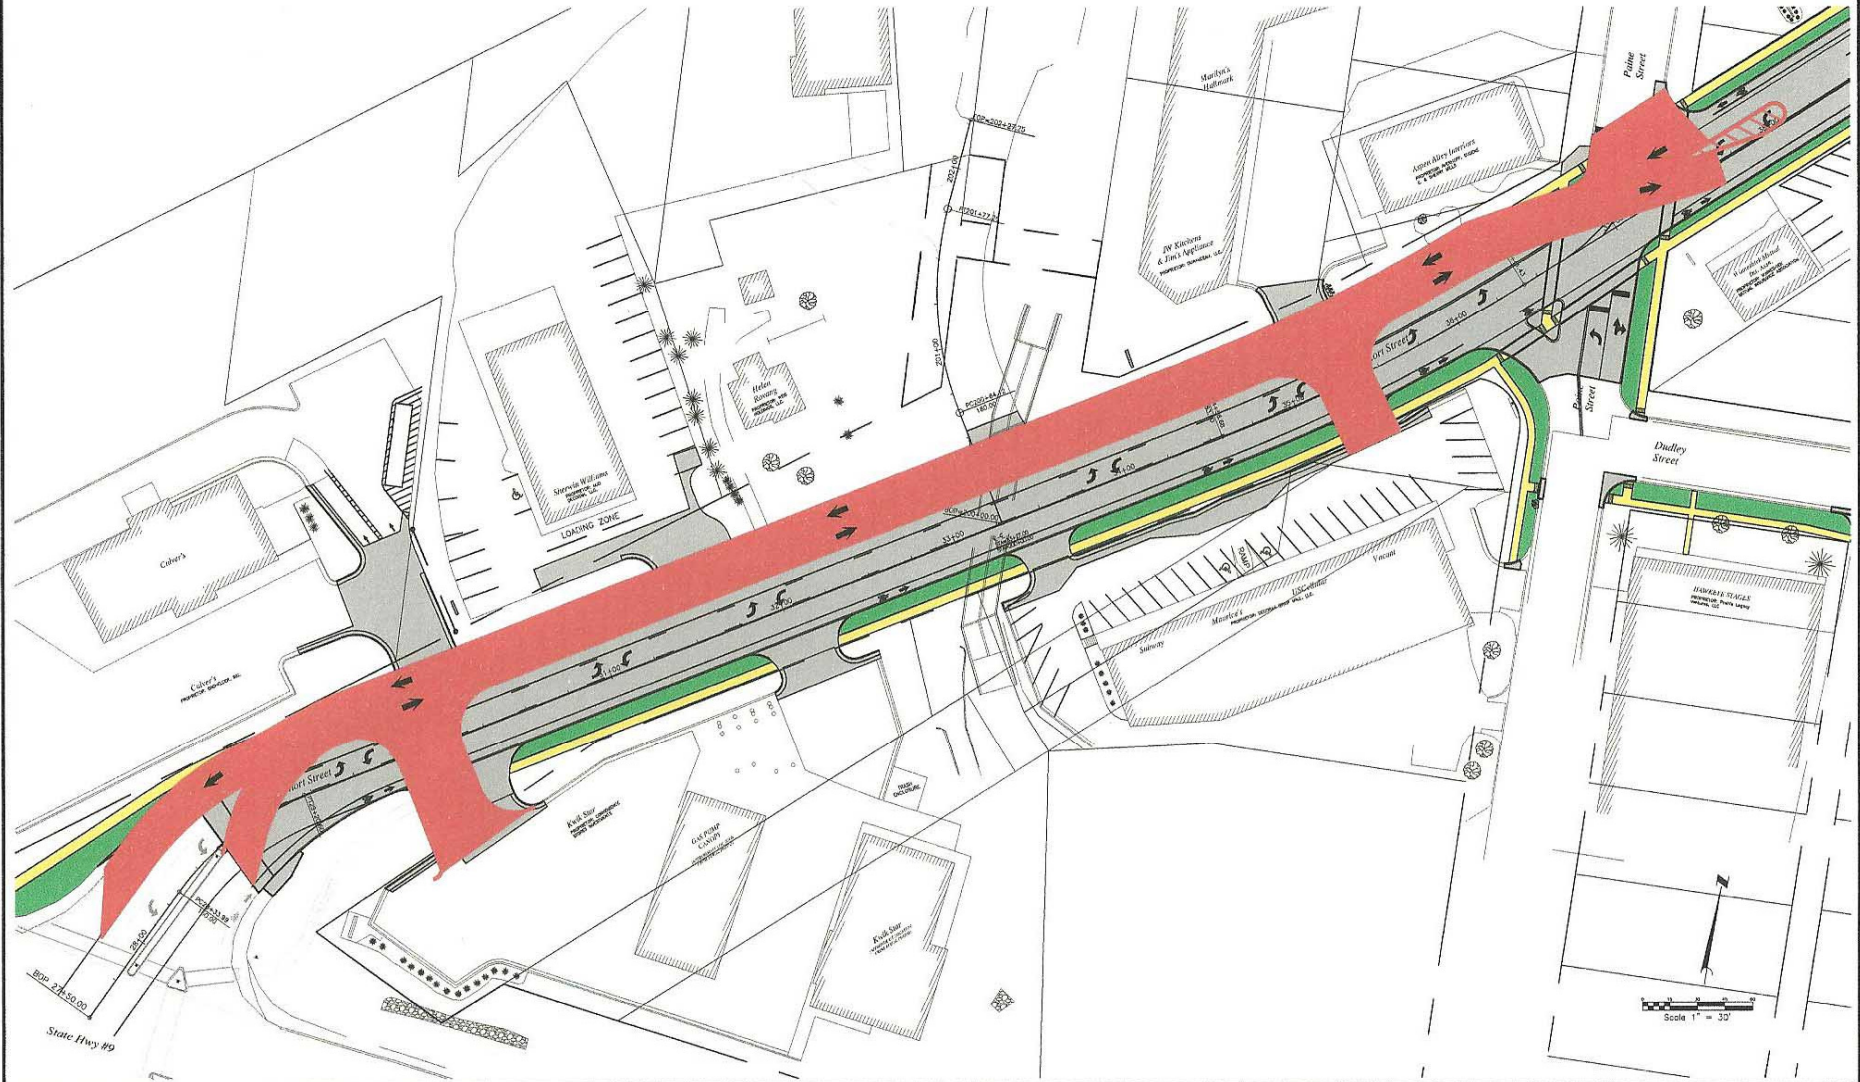

SCALE(S) 1" = 30'	PROJECT NUMBER: 00016-DEC2010-10 <small>Plan Date: 04-02-2012 jk T:\02-Engine\0016-DEC2010-10 Short St Improvements\CA00\Bowl\Short\Temp\2012.09.10\20120910-0-10 Short St BASL.dwg</small>	<table border="1"> <thead> <tr> <th>DATE</th> <th>INITIALS</th> <th>REVISIONS</th> </tr> </thead> <tbody> <tr> <td> </td> <td> </td> <td> </td> </tr> <tr> <td> </td> <td> </td> <td> </td> </tr> </tbody> </table>	DATE	INITIALS	REVISIONS							 <small>CIVIL ENGINEERING & LAND SURVEYING</small>	SHORT STREET PROJECT IMPROVEMENTS DECORAH, WINNESHIEK COUNTY, IOWA	PLAN Corridor <small>Print Date: September 17, 2012</small>
DATE	INITIALS	REVISIONS												