



1

SITE PLAN

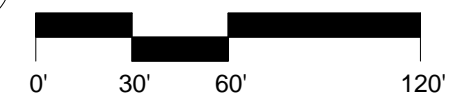




OPUS Architects & Engineers
10350 Bren Road West
Minnetonka, Minnesota 55343

DESIGN NUMBER	DATE	FIELD BULLETIN	SHEET: OF SHEETS
	05/14/10	SITE PLAN	REF SHEET #:

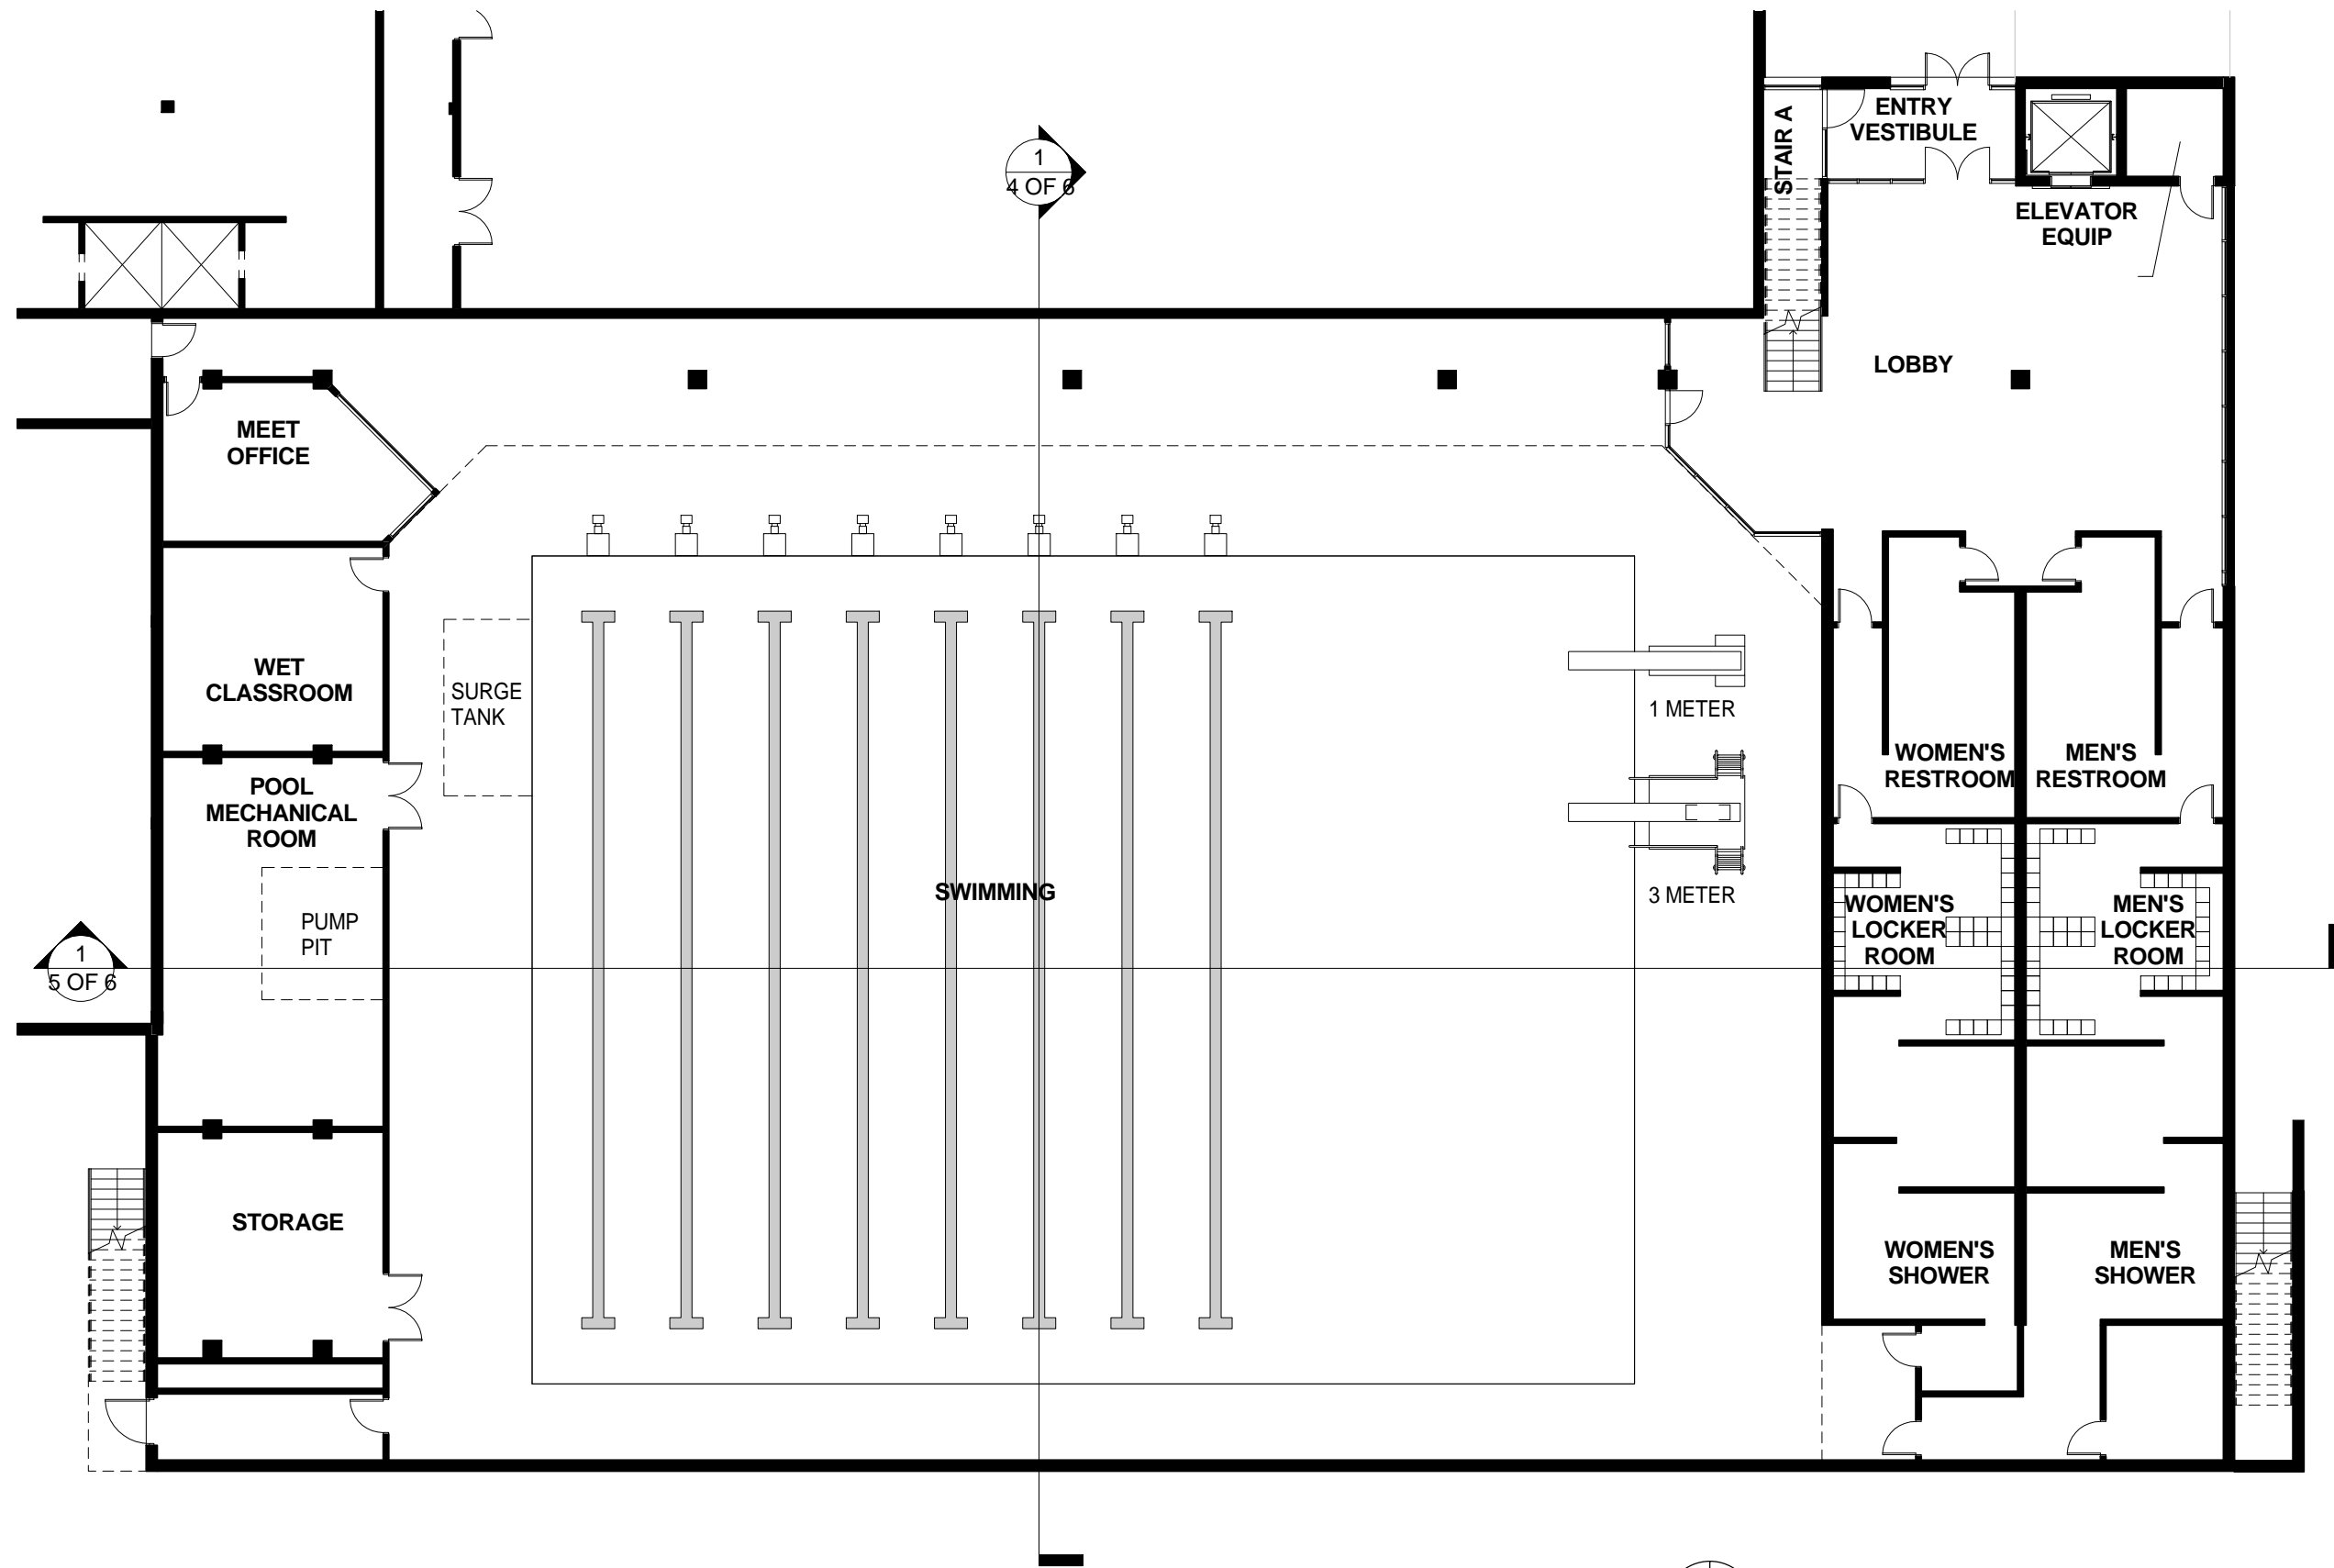


1
LEVEL 1 - POOL ADDITION

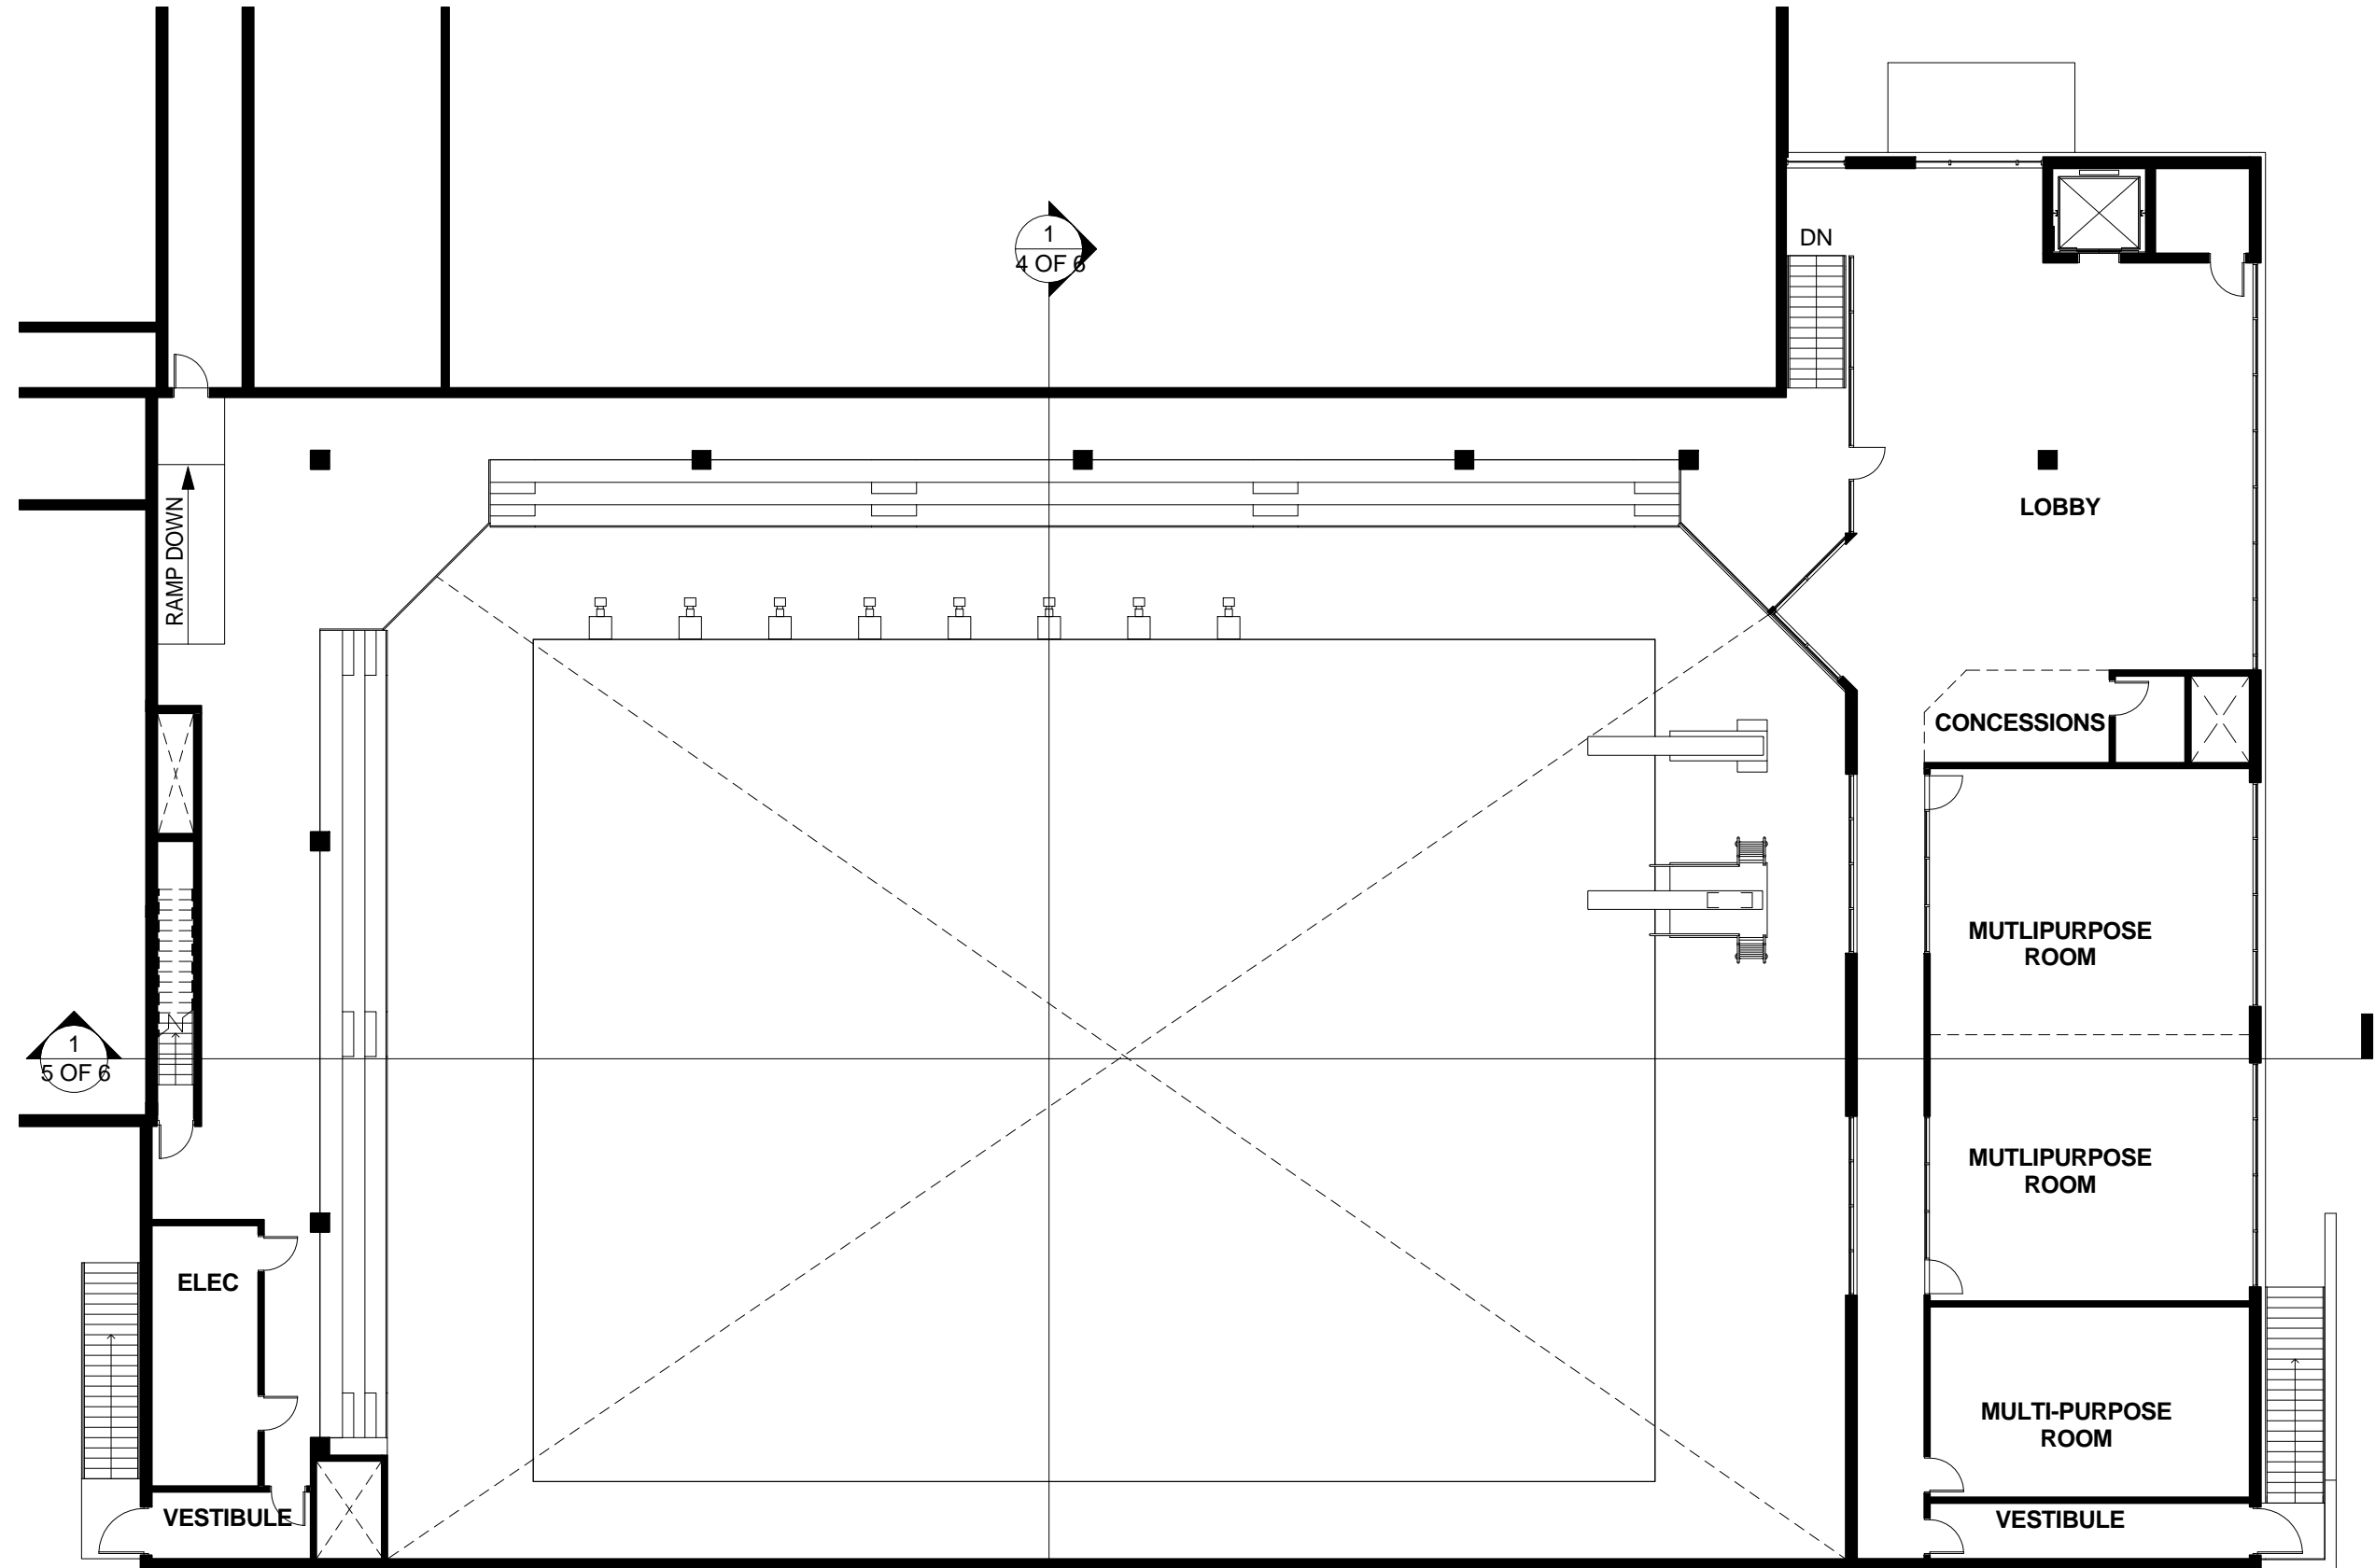

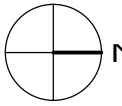

LEVEL 2- POOL ADDITION

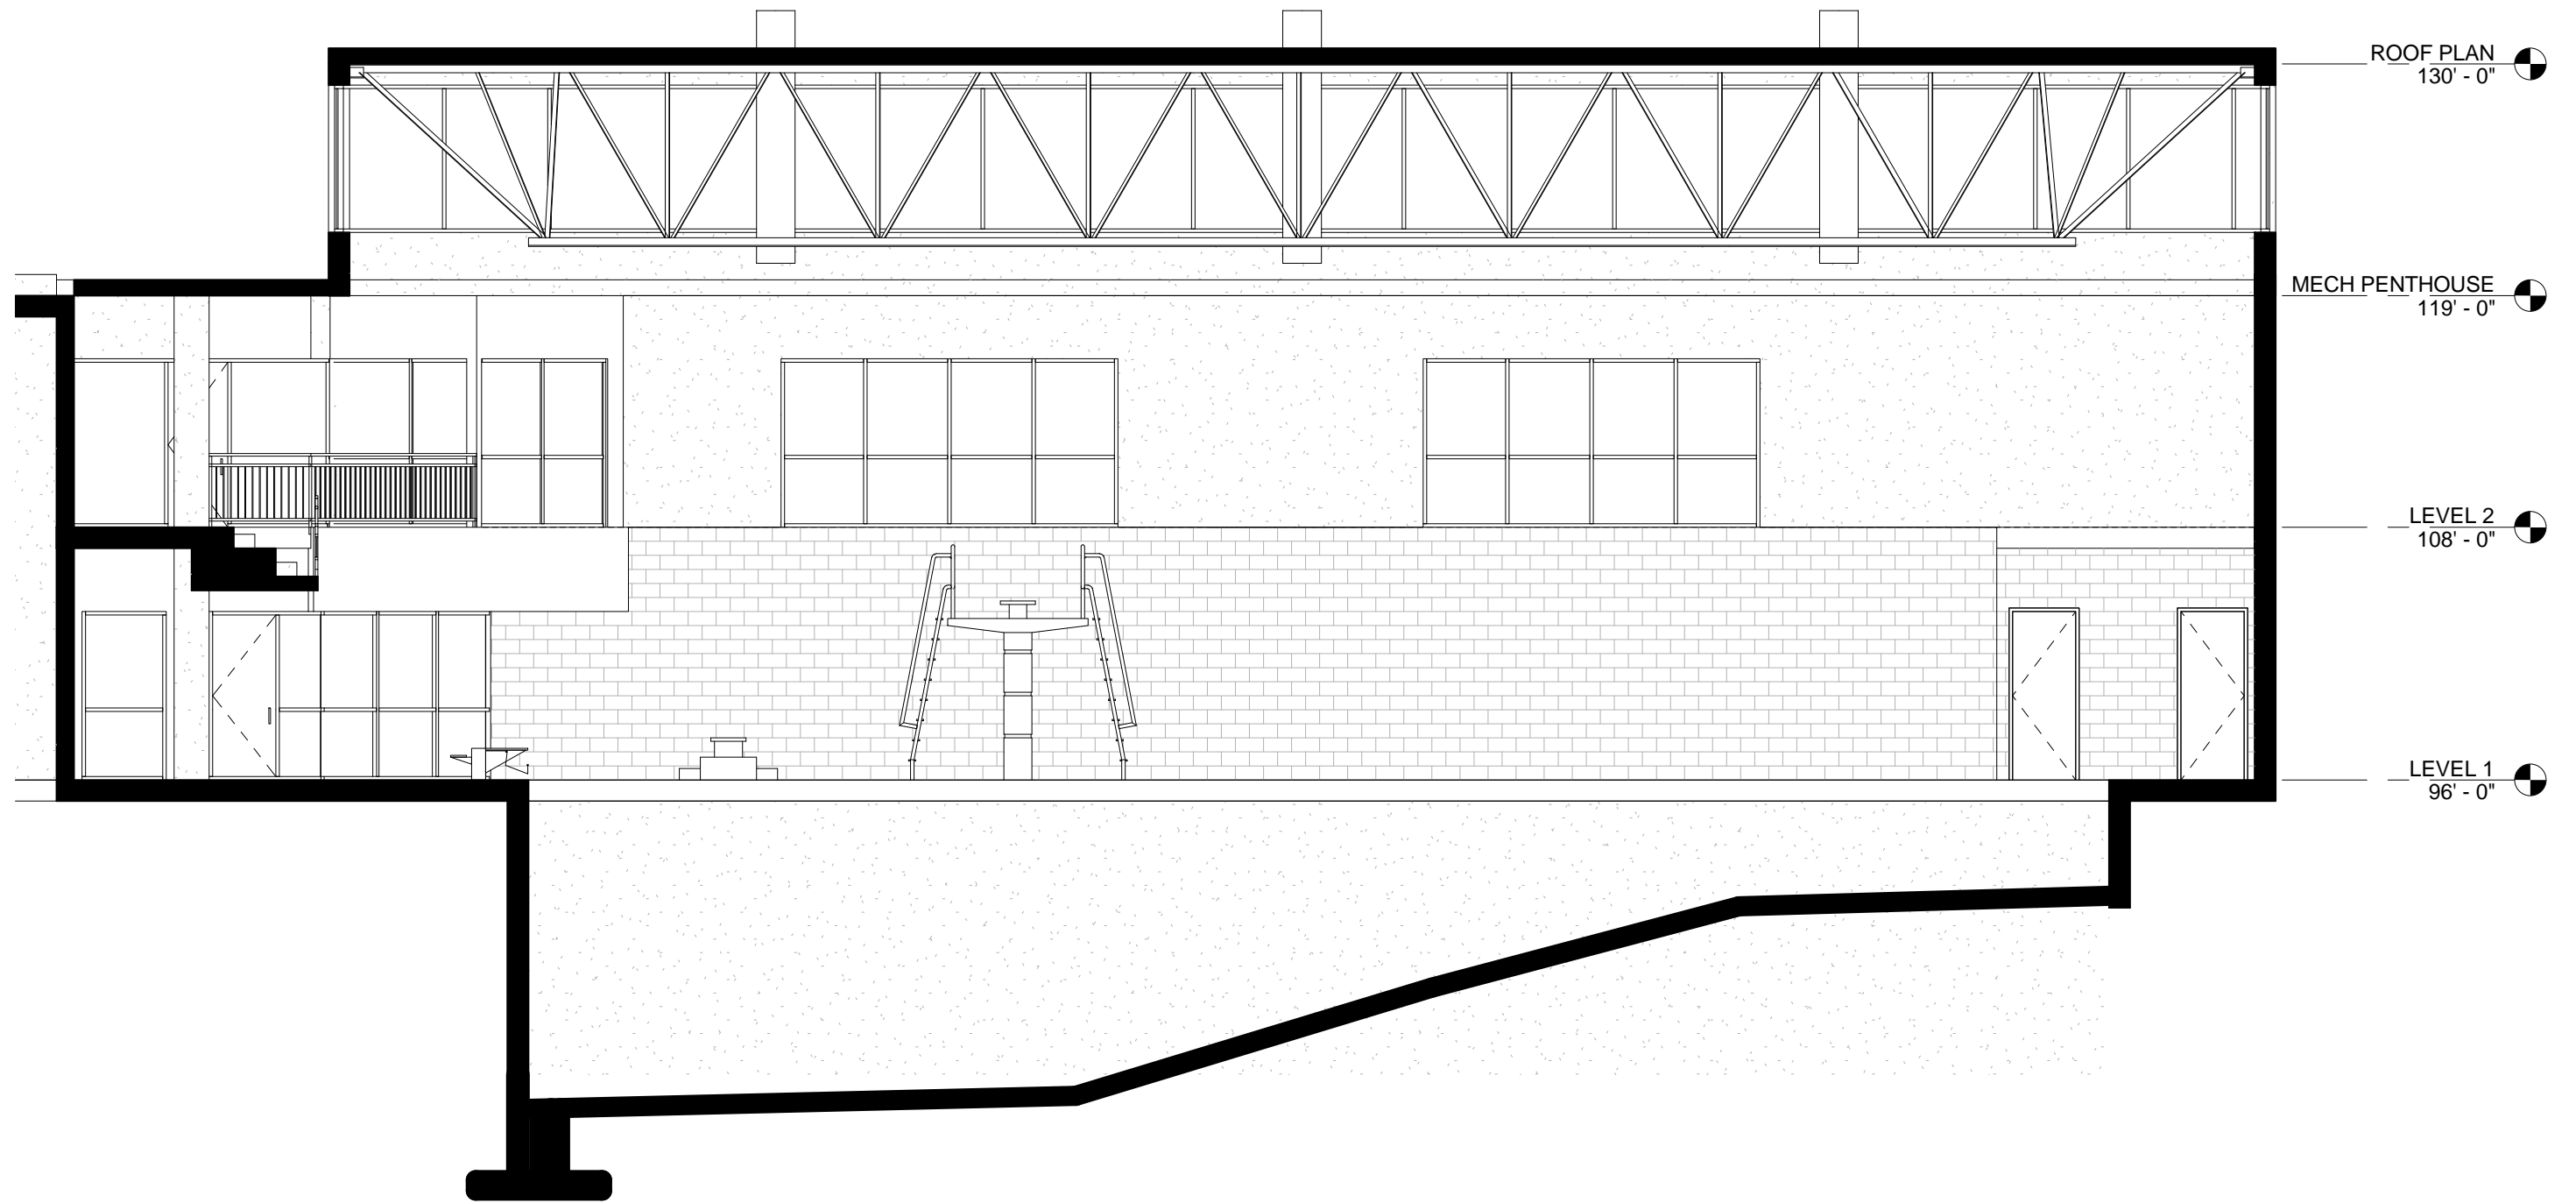




ROOF PLAN
130' - 0"

MECH PENTHOUSE
119' - 0"

LEVEL 2
108' - 0"

LEVEL 1
96' - 0"

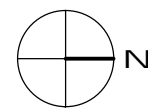


1

NORTH / SOUTH SECTION



OPUS Architects & Engineers
10350 Bren Road West
Minnetonka, Minnesota 55343



DESIGN NUMBER	DATE	FIELD BULLETIN	SHEET: OF SHEETS
	05/13/10	SECTION	
		REF SHEET #:	

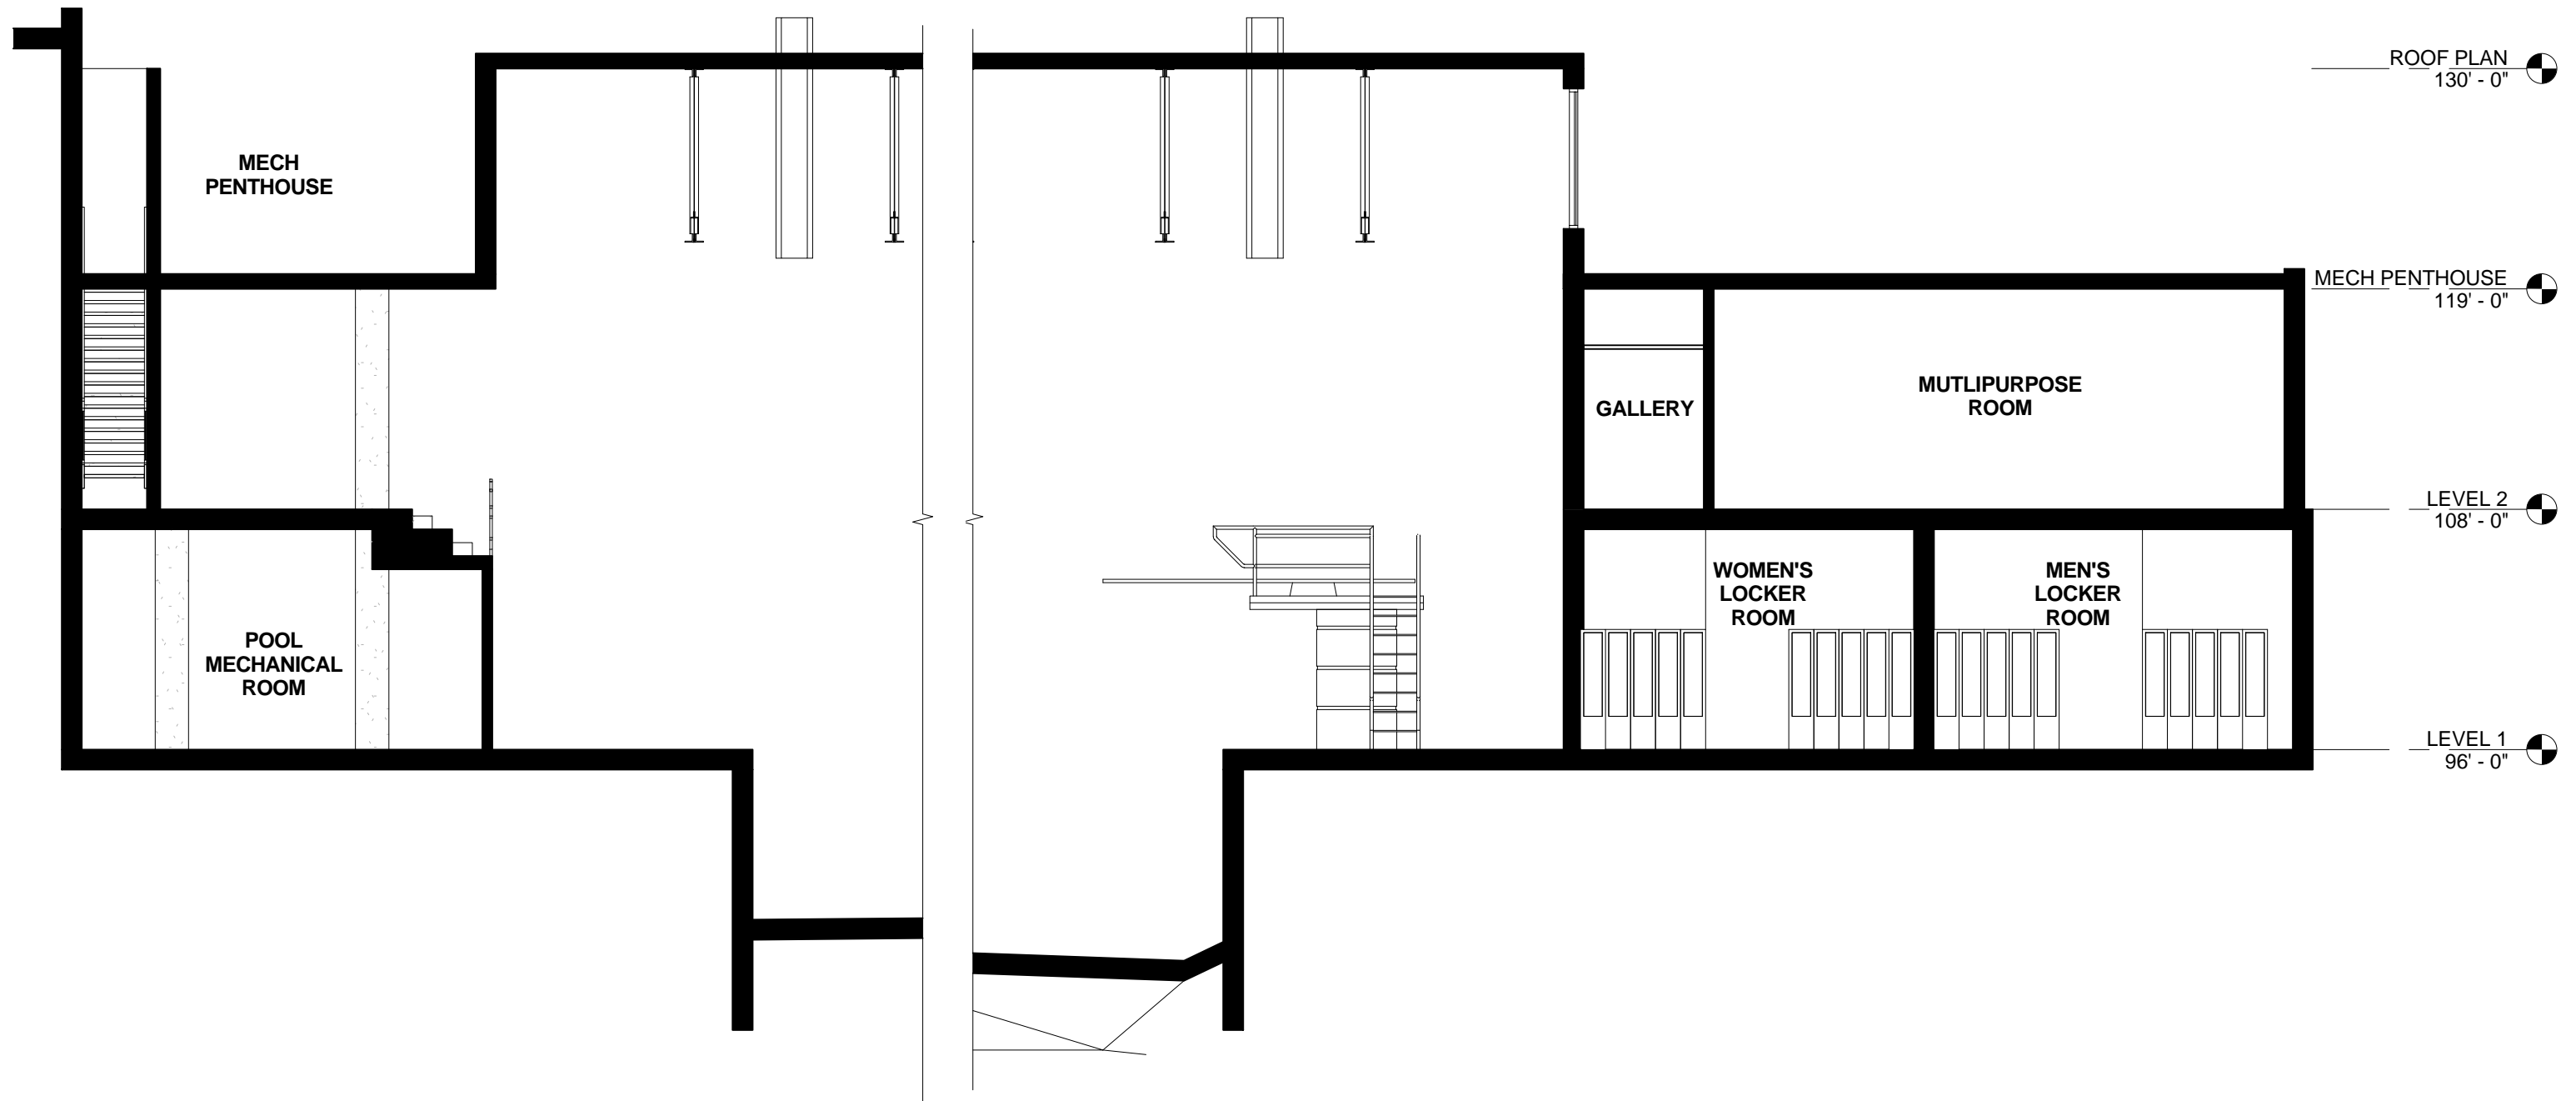




EAST / WEST SECTION



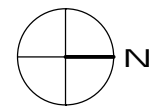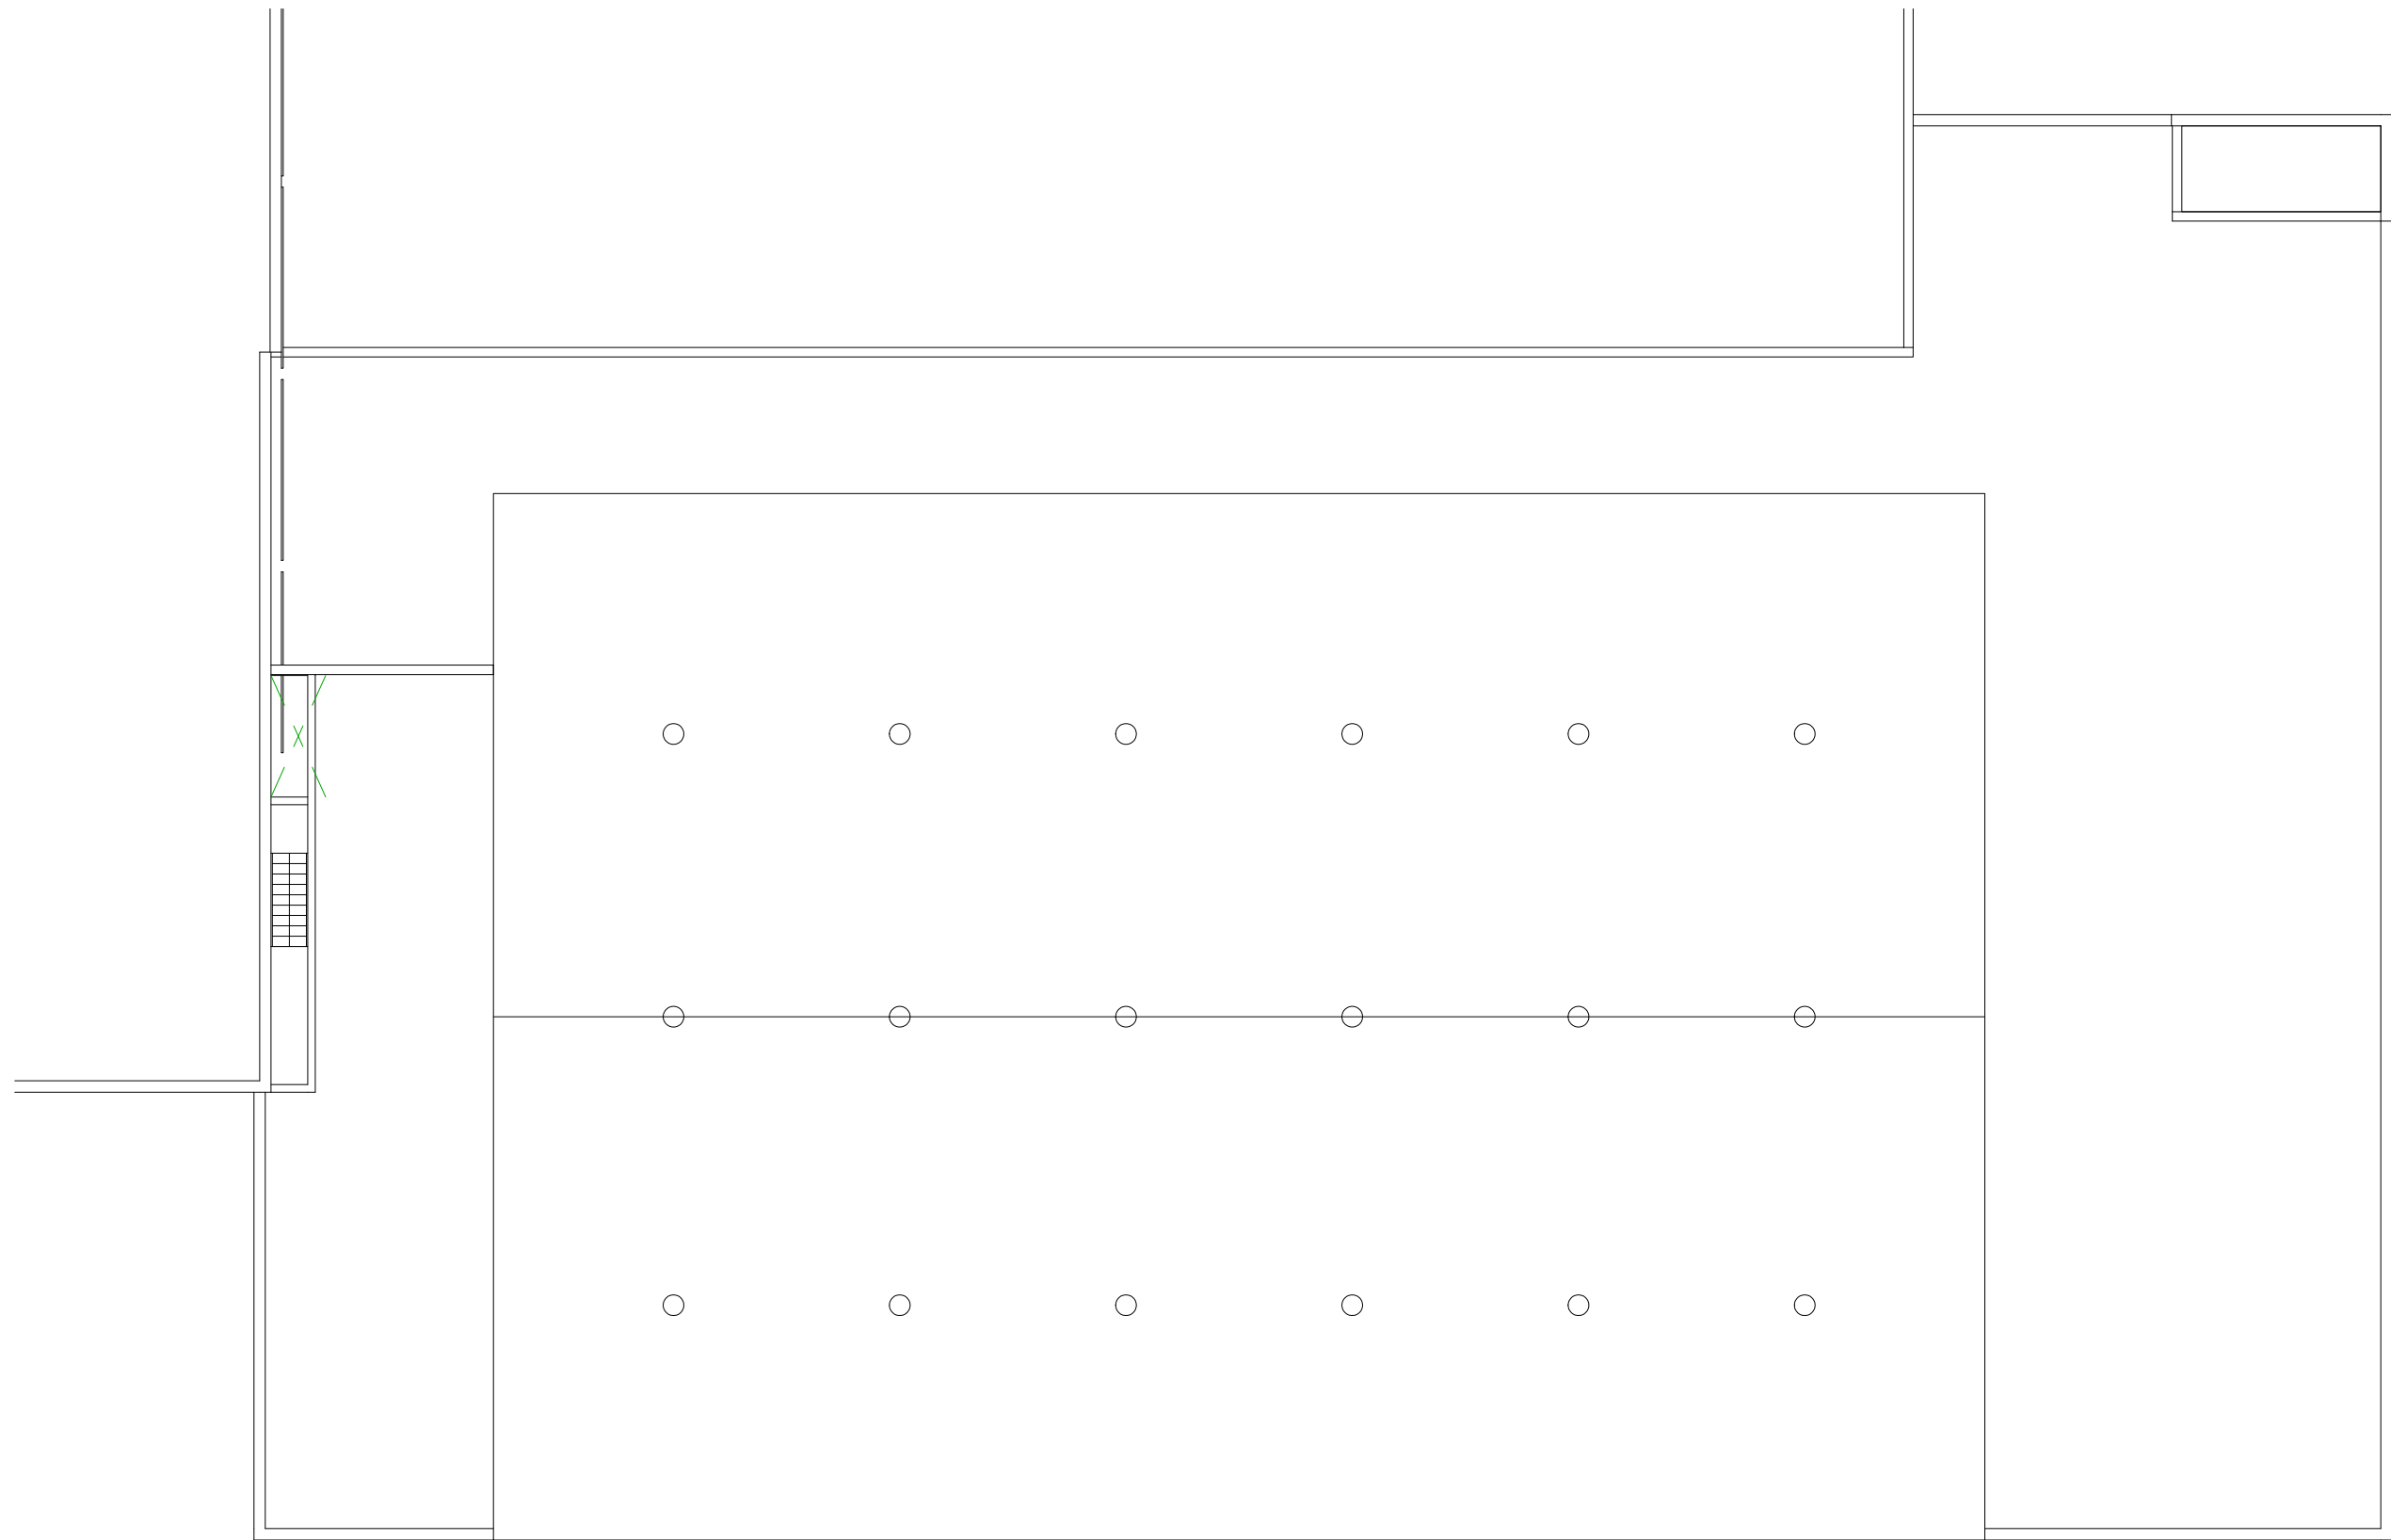


1

ROOF PLAN

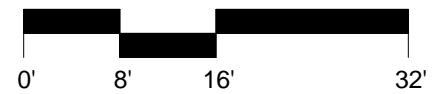

OPUS Architects & Engineers
10350 Bren Road West
Minnetonka, Minnesota 55343

DESIGN NUMBER	DATE	FIELD BULLETIN	SHEET: OF SHEETS
	05/14/10	ROOF PLAN	REF SHEET #:

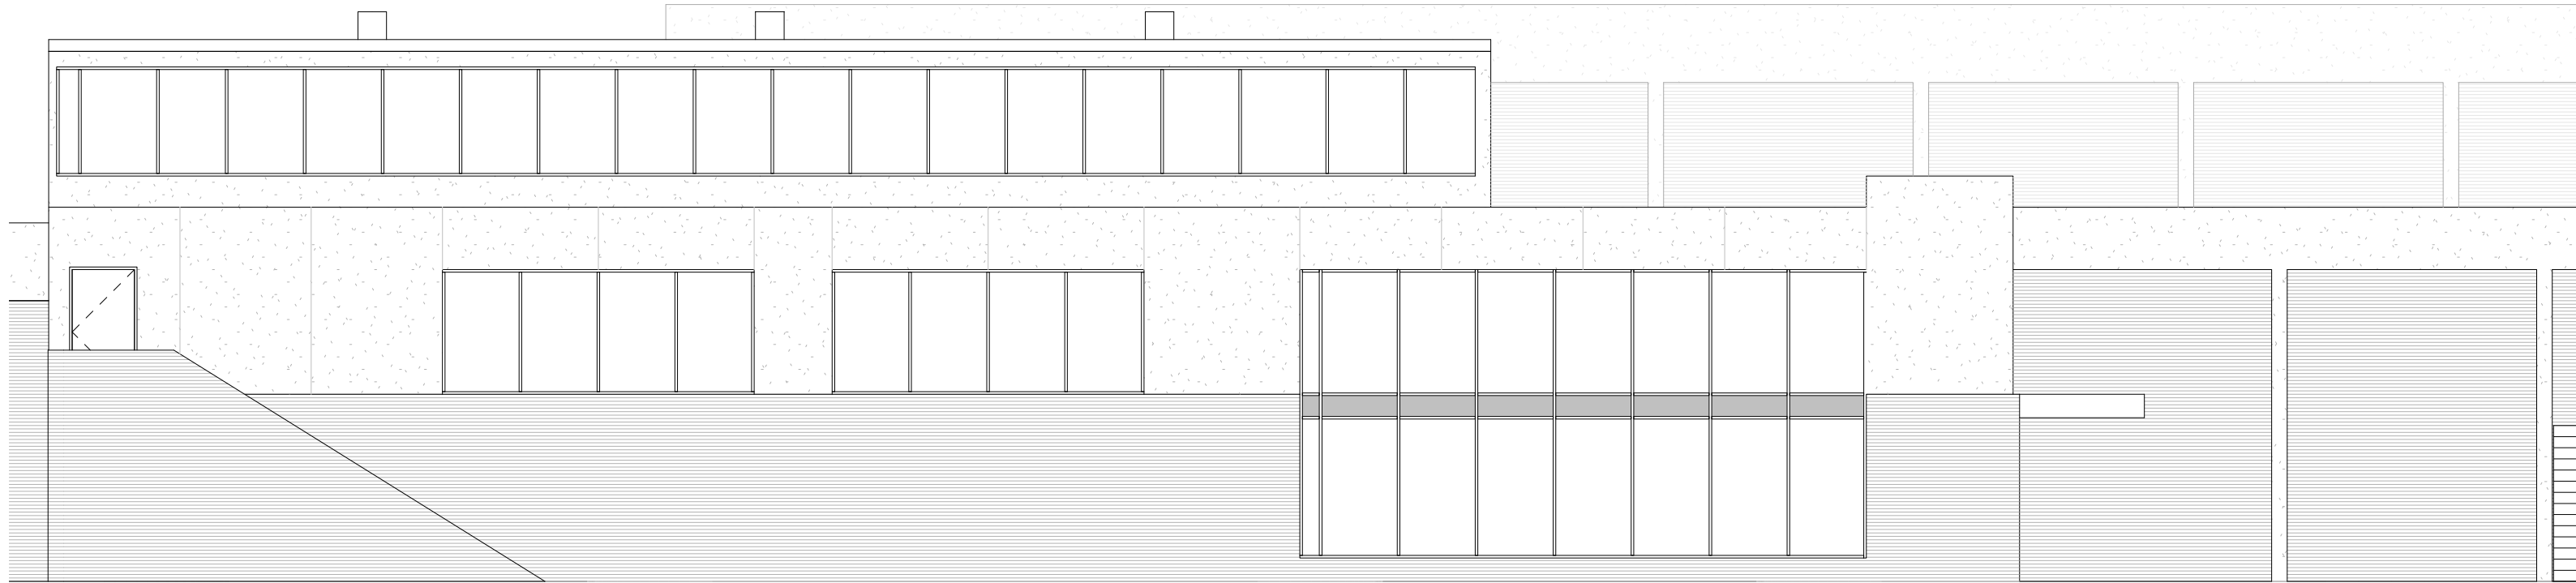


1 NORTH ELEVATION



OPUS Architects & Engineers
10350 Bren Road West
Minnetonka, Minnesota 55343


DESIGN NUMBER	DATE	FIELD BULLETIN	SHEET: OF SHEETS
	05/17/10	NORTH ELEVATION	REF SHEET #:

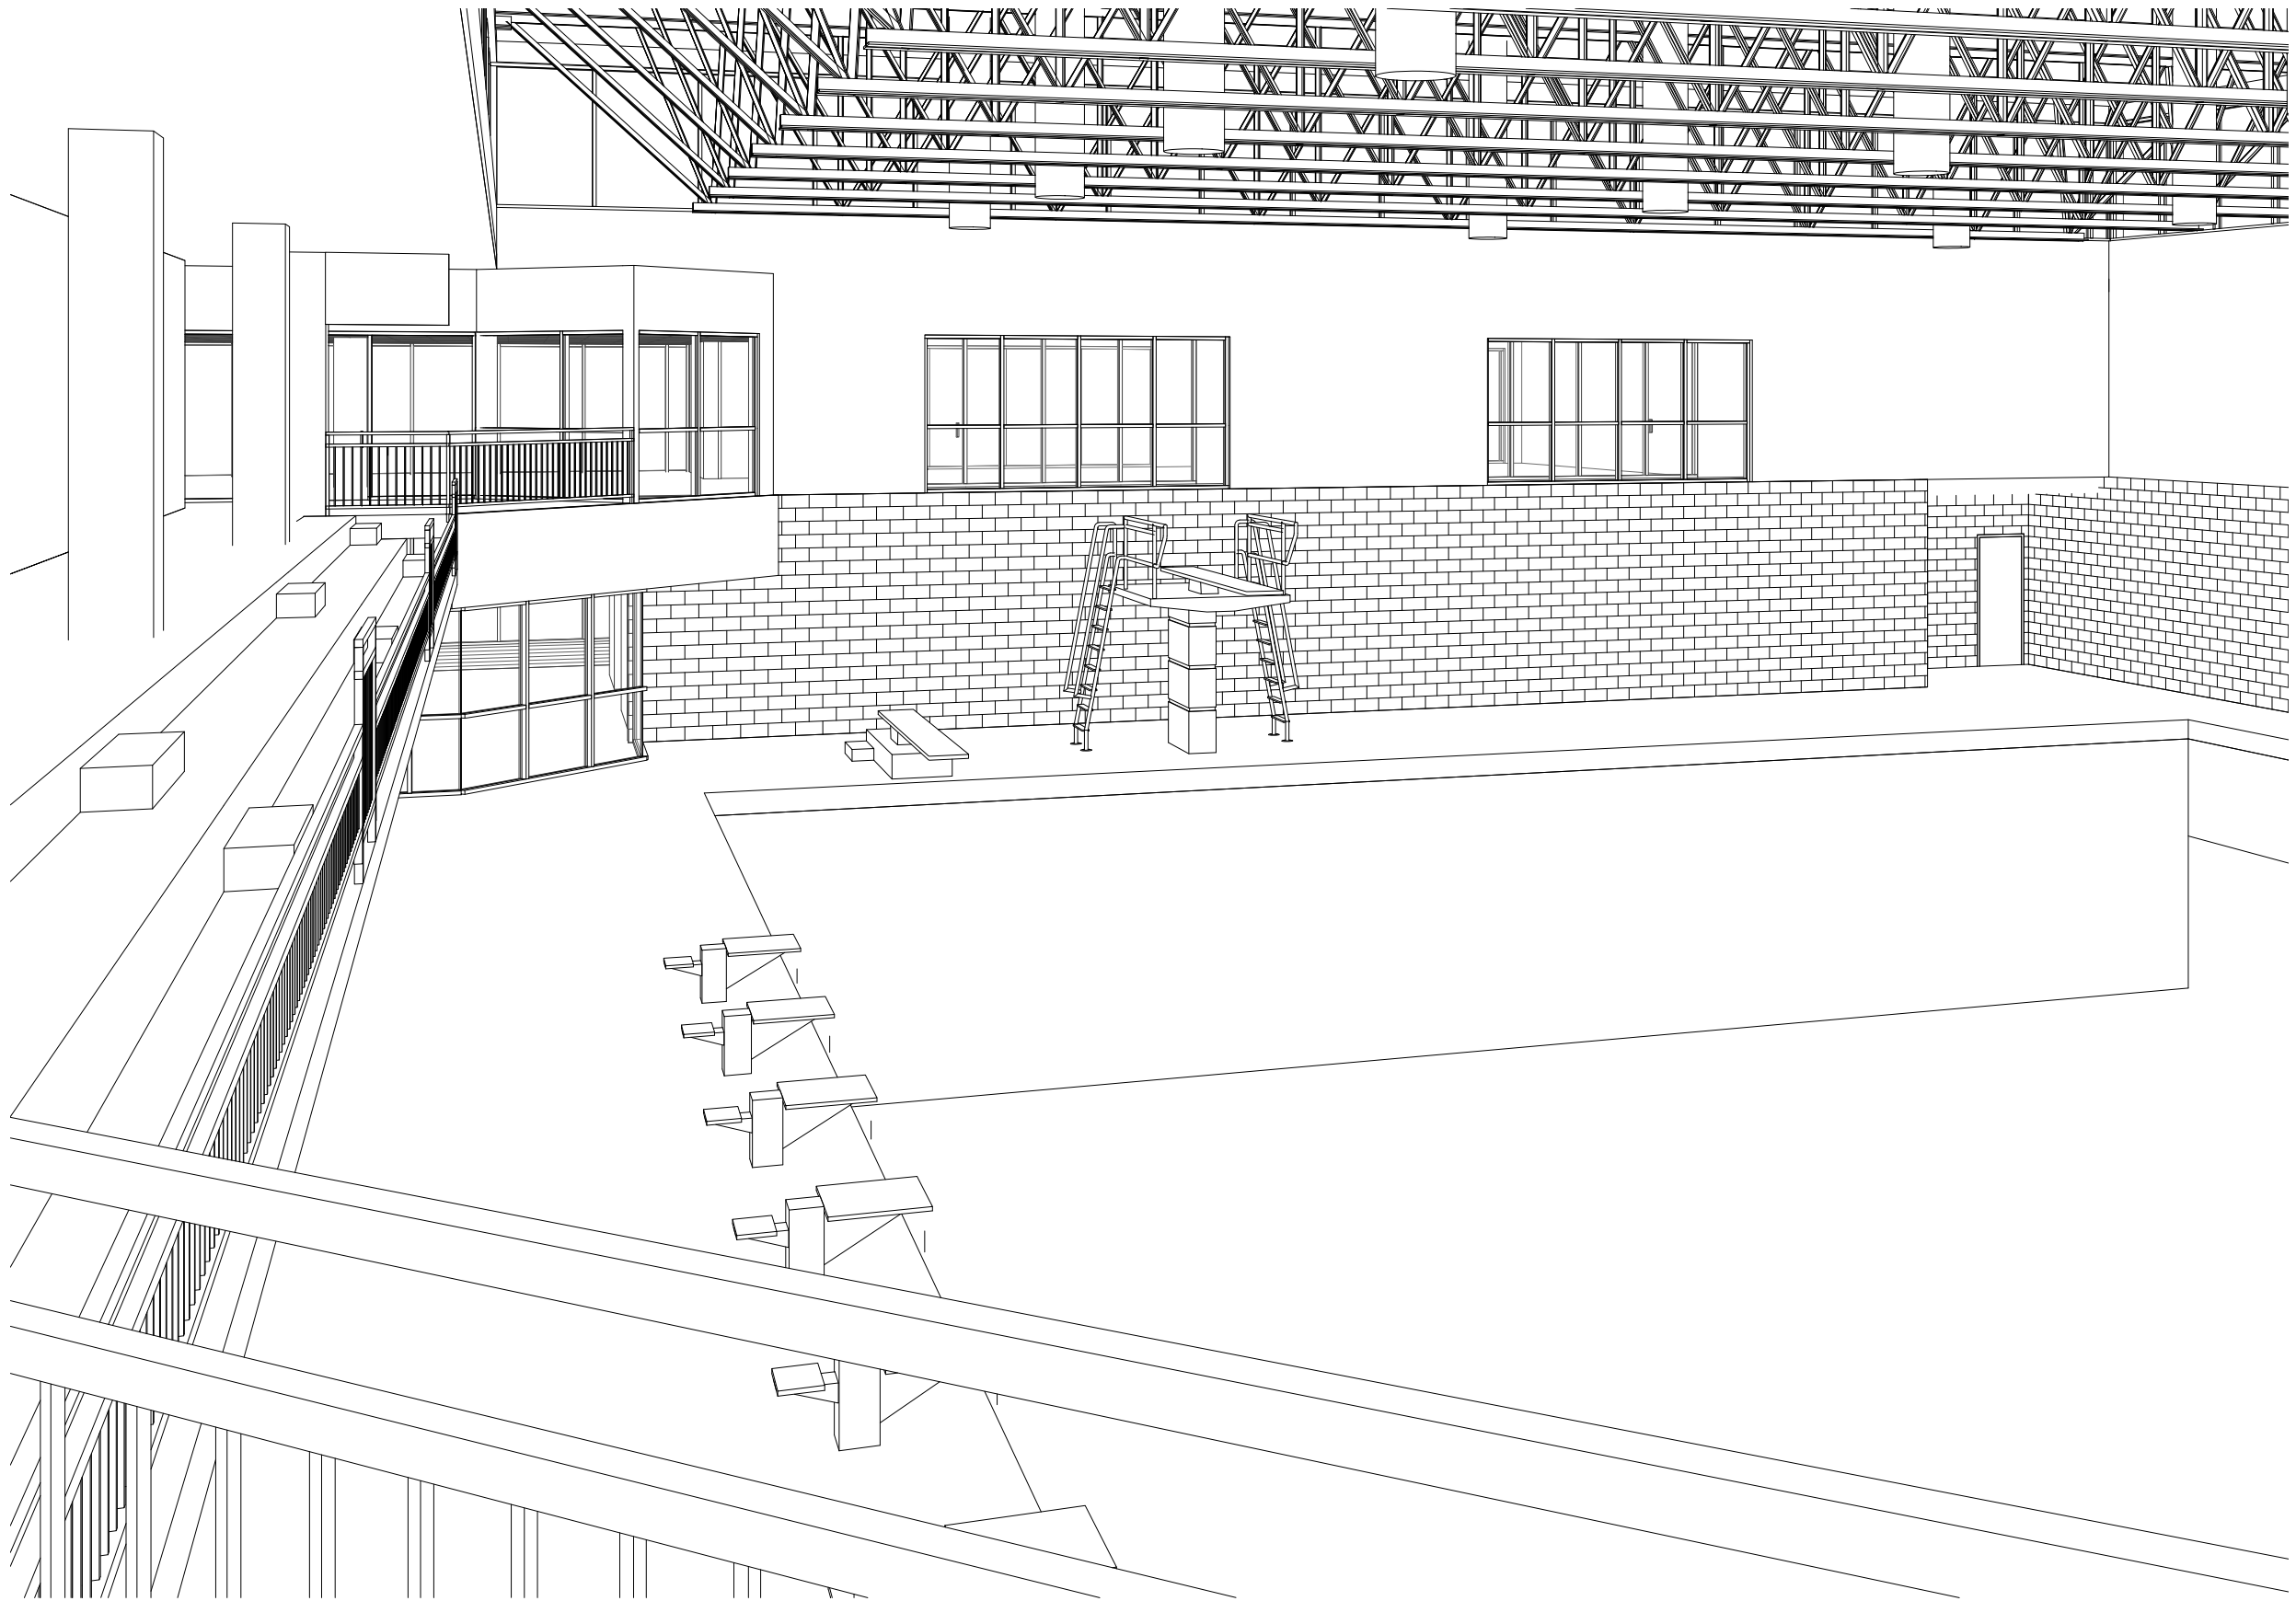



OPUS Architects & Engineers
10350 Bren Road West
Minnetonka, Minnesota 55343

DESIGN NUMBER	DATE	FIELD BULLETIN	SHEET: OF SHEETS
	05/18/10	EXTERIOR VIEW	REF SHEET #:

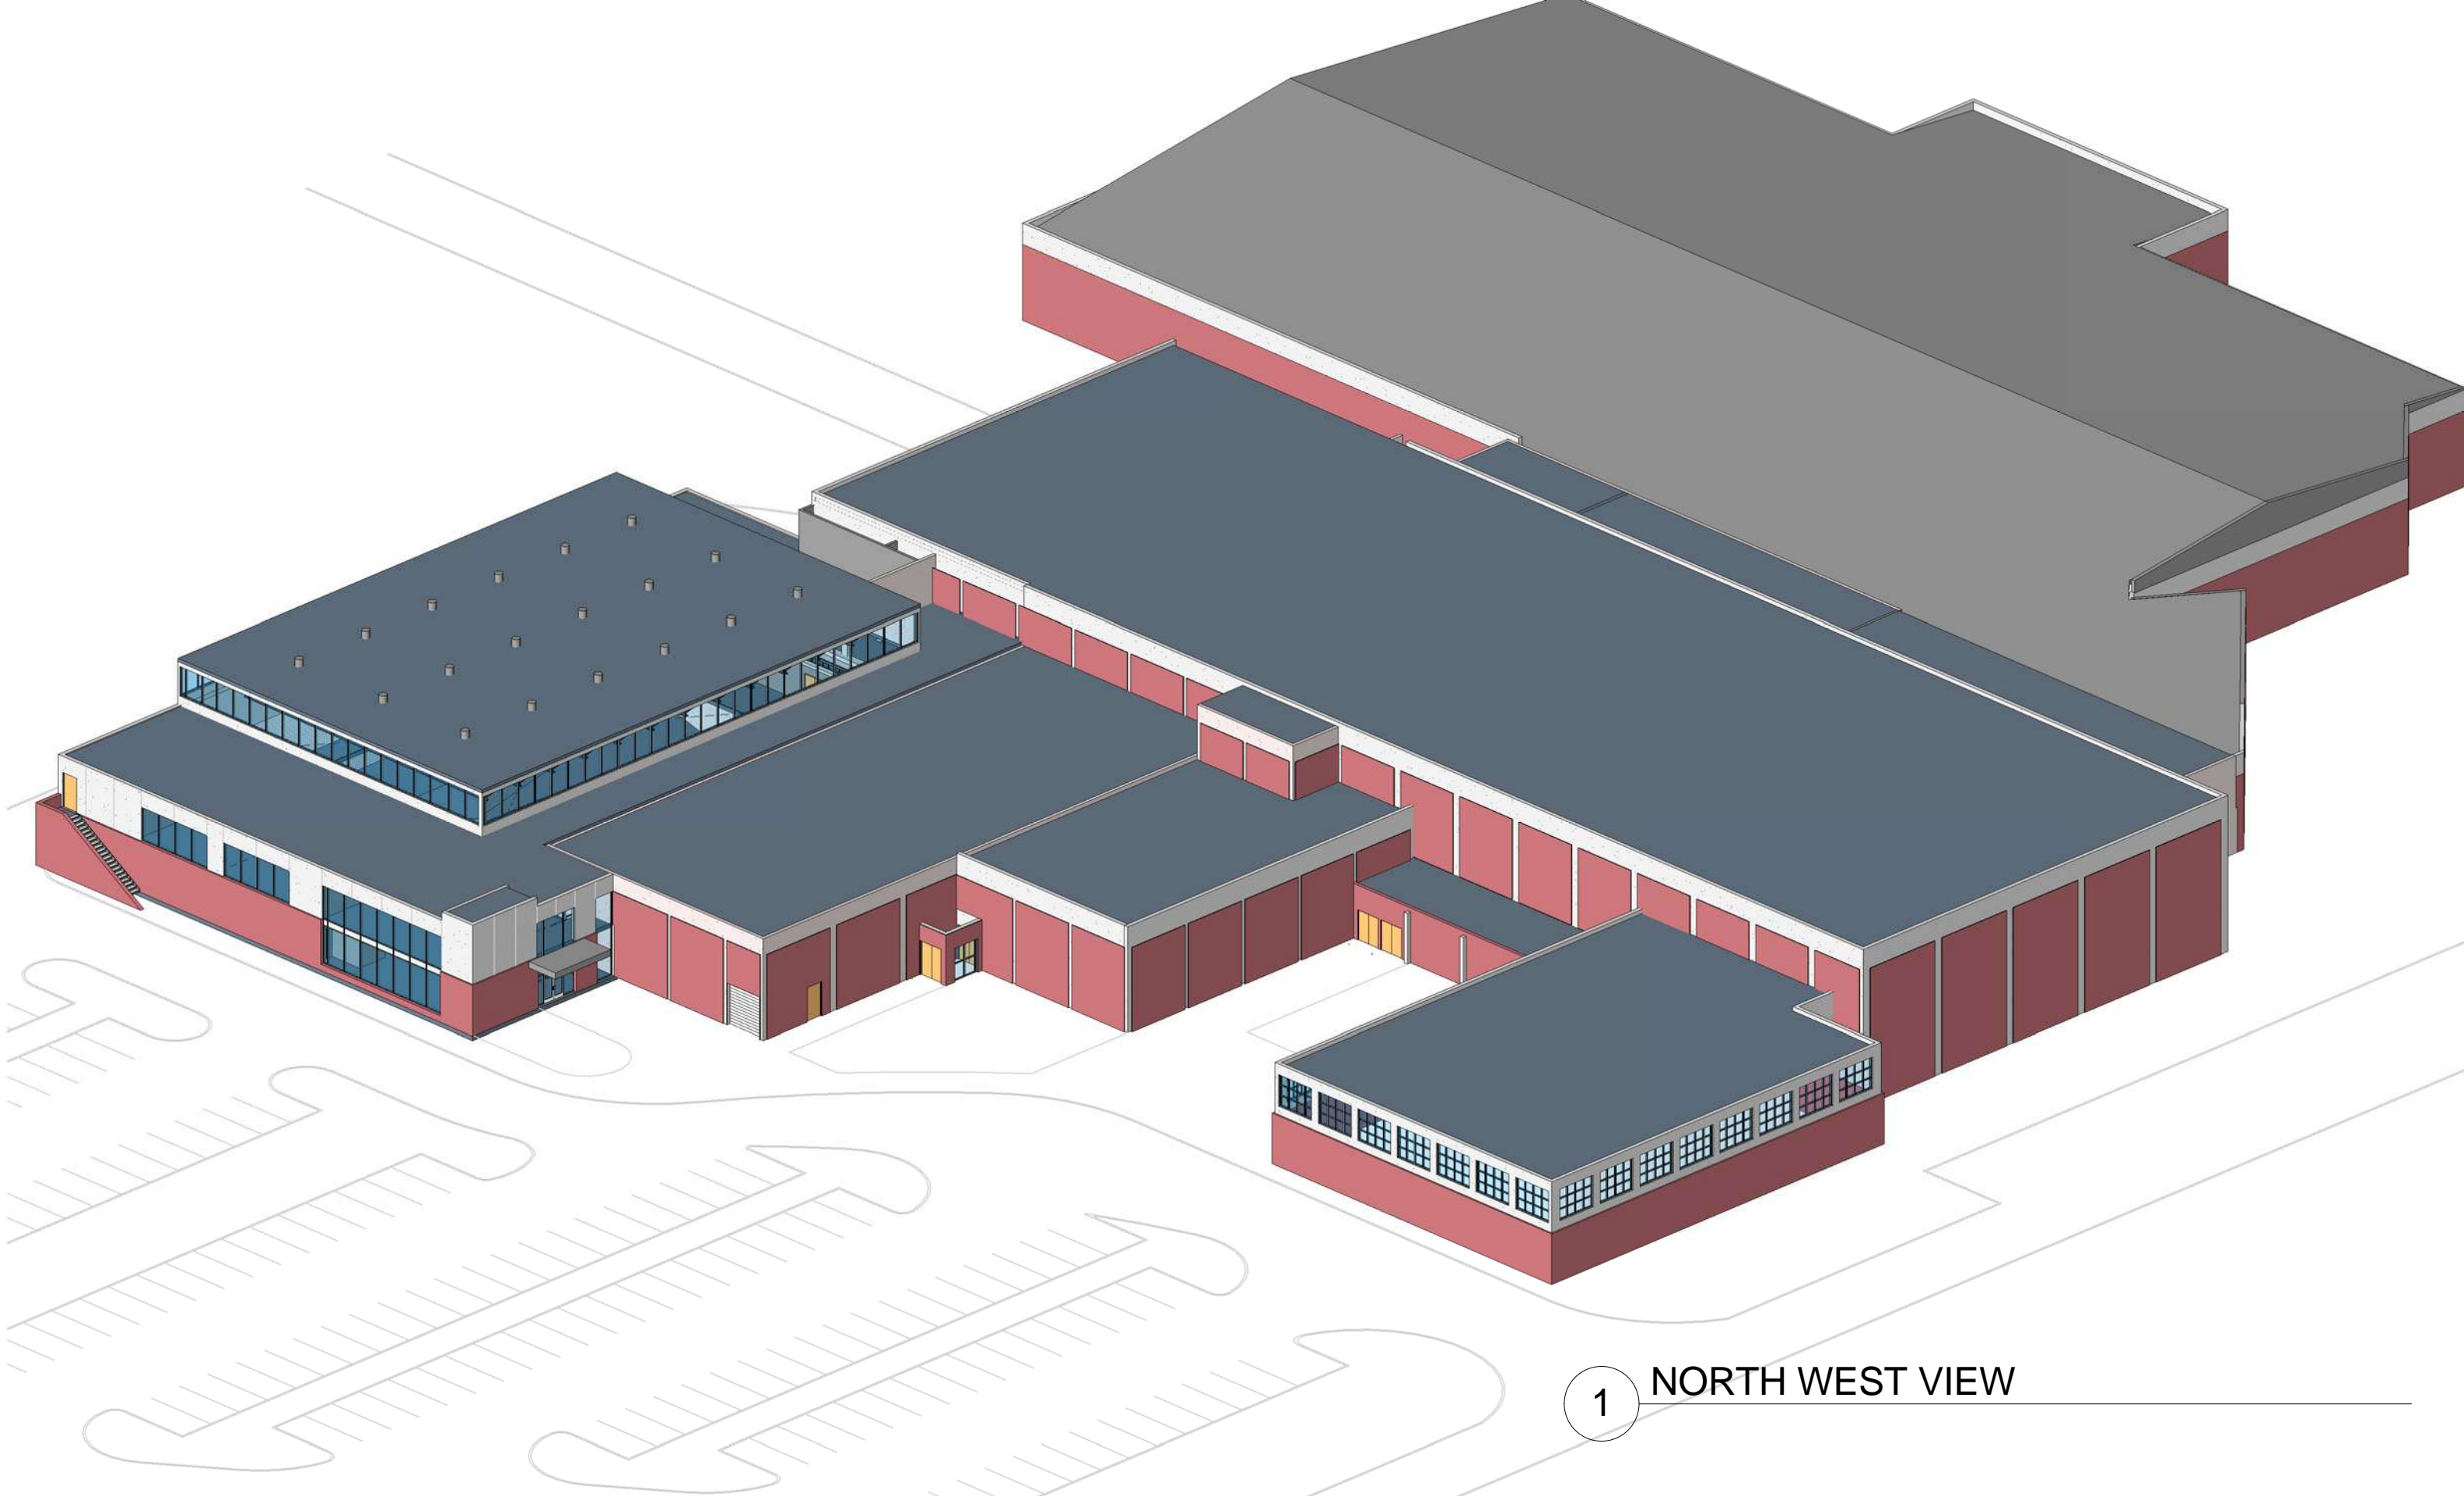


1 NORTH WEST VIEW



OPUS Architects & Engineers
10350 Bren Road West
Minnetonka, Minnesota 55343

DESIGN NUMBER	DATE	FIELD BULLETIN	SHEET: OF SHEETS
	05/27/10	NORTHWEST VIEW	REF SHEET #:

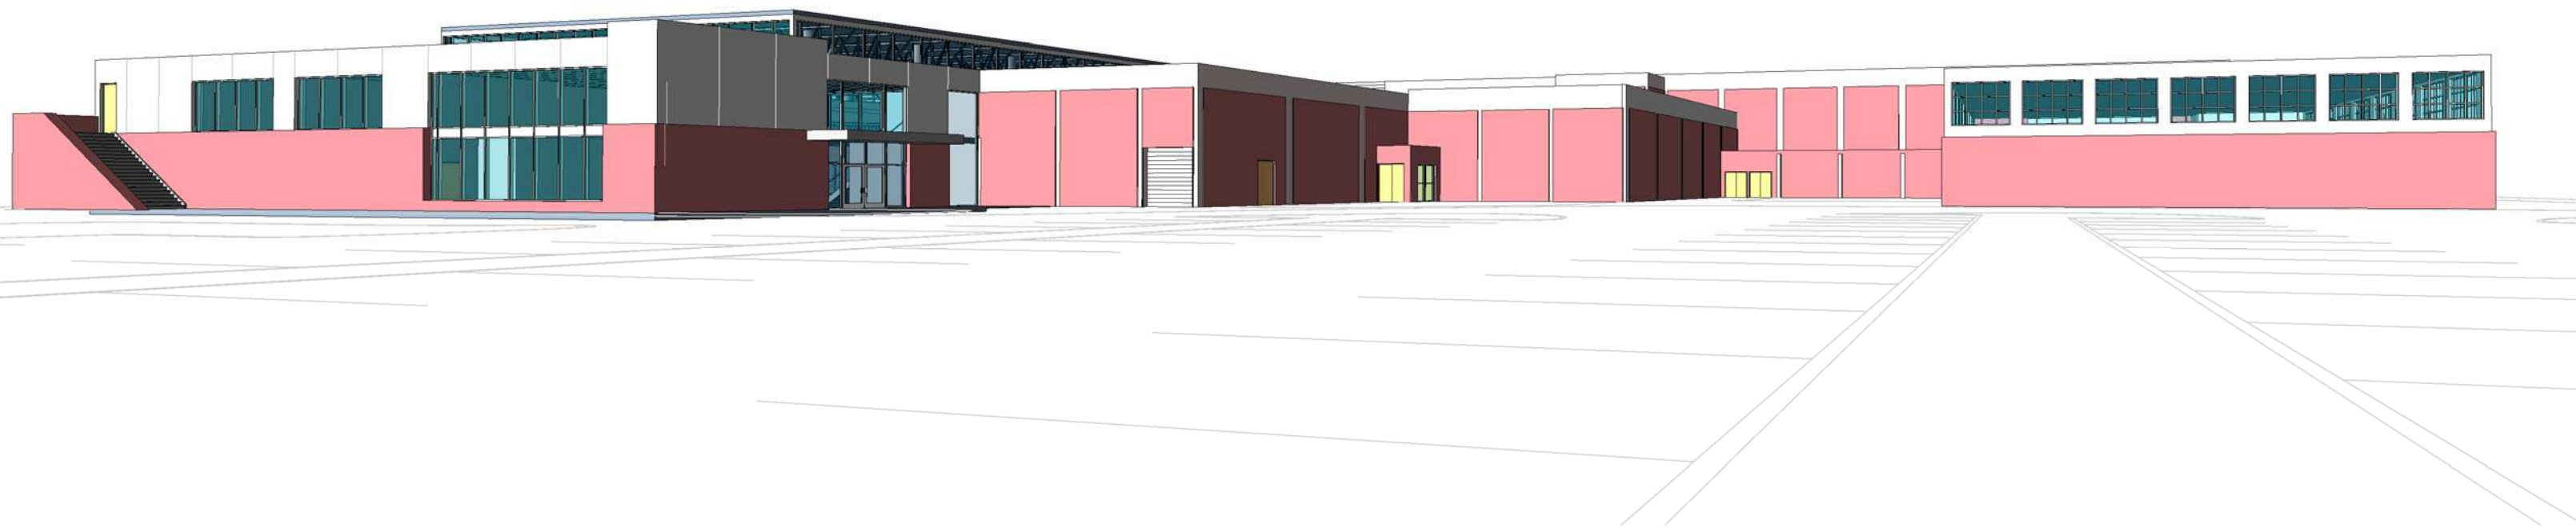

1 PANORAMIC



OPUS Architects & Engineers
10350 Bren Road West
Minnetonka, Minnesota 55343

DESIGN NUMBER	DATE	FIELD BULLETIN	SHEET: OF SHEETS
	05/27/10	PANORAMIC	REF SHEET #: